

REVISIONS			
REV.	DESCRIPTION	ECN NO.	DATE
01	FIRST RELEASE	N/A	04/26/16

When ordering, please add suffix "T" to the part number for tape & reel packaging (330mm reel).

PAGE 4 IS FOR INTERNAL ONLY

PART NUMBER	PART DESCRIPTION
821-02098F	RoHS compliant per EU Directive 2011/65/EU

TITLE
TRANSFORMER, SINGLE, SMD, 6 PIN, EXT TEMP


WARNING !
 ALL SHEETS OF THIS DOCUMENT ARE CONTROLLED DOCUMENTATION AND ARE NOT TO BE RELEASED OUTSIDE OF E&E OR ITS SUB-CONTRACTORS WITHOUT AUTHORIZATION.




UNLESS OTHERWISE SPECIFIED, DIMENSIONS ARE IN INCH/mm.

TOLERANCE ARE:

INCH	mm	ANGLE
.XXX ± .005	.XX ± .13	X.X ± 0.3
.XX ± .02	.X ± .5	X. ± 1

APPROVALS	DATE
DRAWN BY Y.L. YUNG	04/26/16
PROJ. ENG Y.L. YUNG	04/26/16
APPROVED BY D. YUNG	04/26/16
Q.A. D. LUO	04/26/16

 E & E Magnetic Products Ltd.	
DRAWING NO./MODEL	REV
821-02098F	01
SCALE DO NOT SCALE	PAGE 1 OF 4

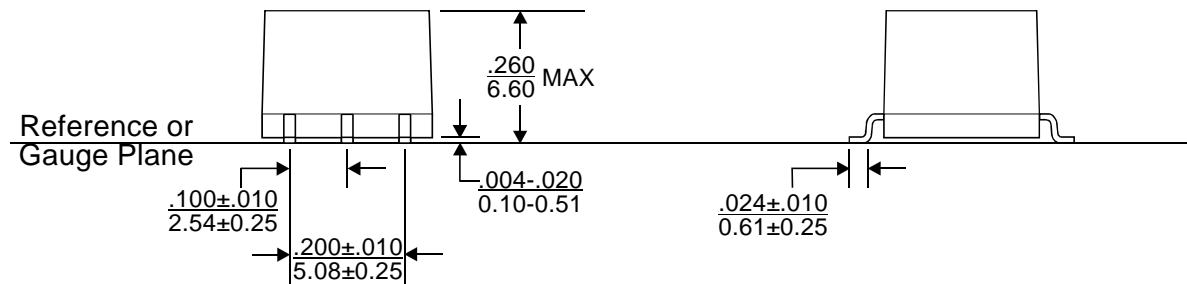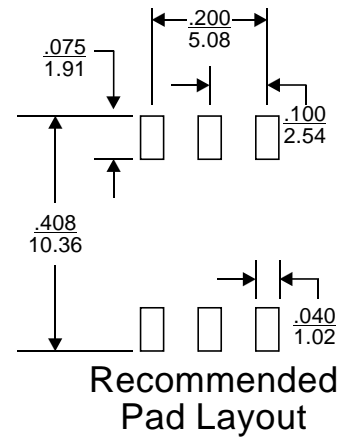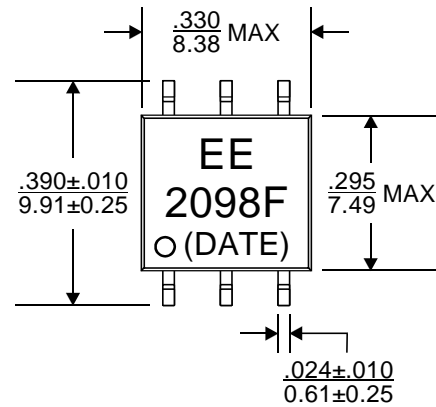

1. Dimensions are specified in $\frac{\text{inches}}{\text{mm}}$ with higher precedence in inches.
2. Unless otherwise specified, all tolerances are $\pm \frac{.010}{0.25}$.
3. Coplanarity: $\frac{.004}{0.10}$ max.
4. "(DATE)" includes at least the manufacturing date code (in YYWW format).

MECHANICAL OUTLINE



E & E Magnetic Products Ltd.

DRAWING NO./MODEL

821-02098F

REV

01

SCALE

DO NOT SCALE

PAGE

2

OF

4

